

NOTES

LEGEND:

- AREA TO WHICH APPLICATION RELATES OUTLINED IN RED
- +7.00m SITE PROPOSED LEVELS
- F.F.L. +7.00m FLOOR FINISHED LEVELS
- FOR DRAINAGE DETAILS REFER TO ENGINEERING DRAWINGS
- FOR ROAD DETAILS REFER TO ENGINEERING DRAWINGS
- FOR SACRIFICIAL MATERIAL DETAILS REFER TO ENGINEERING DRAWINGS
- FOR LANDSCAPE DETAILS REFER TO LANDSCAPE ARCHITECTS DRAWINGS
- FOR SERVICE DIVERSIONS DETAILS REFER TO ENGINEERING DRAWINGS
- OWNERSHIP AREA

NOTE: . DO NOT SCALE. USE FIGURED DIMENSIONS ONLY.
 . THIS DRAWING IS TO BE READ IN CONJUNCTION WITH ALL RELEVANT SPECIFICATIONS AND DRAWINGS.
 . ALL DIMENSIONS TO BE CHECKED ON SITE.
 . IN THE EVENT OF ANY DISCREPANCIES BETWEEN DRAWINGS THE CONTRACTOR IS TO INFORM THE ARCHITECT IMMEDIATELY.

E	ISSUED FOR INFORMATION	E ON	JMD	24.06.2019
D	ISSUED FOR INFORMATION	E ON	JMD	21.06.2019
C	ISSUED FOR INFORMATION	E ON	JMD	10.06.2019
B	ISSUED FOR INFORMATION	E ON	JMD	07.06.2019
A	ISSUED FOR COMMENT	E ON	JMD	30.05.2019
REV.	DESCRIPTION	BY	APPR.	DATE

THIS DOCUMENT IS COPYRIGHT AND THE PROPERTY OF MCELROY ASSOCIATES. THIS DOCUMENT IS NOT TO BE REPRODUCED, COPIED OR RELEASED IN PART OR IN WHOLE TO ANY OTHER PERSON OR ORGANIZATION WITHOUT THE WRITTEN PERMISSION OF MCELROY ASSOCIATES.

M&A McElroy Associates
 ENGINEERS TO INDUSTRY
 72 Haddington Road, Ballsbridge, D4. Tel: 660 9000 E Mail: info@mea.ie Web: www.mea.ie


CLIENT:
INDAVER

PROJECT:
INDAVER RINGASKIDDY

TITLE:
SITE PLAN

DESIGNED:	CHECKED:	APPRD:
PS	PS	PS
DRAWN:	DATE:	SCALE:
E ON	MAY 19	AS SHOWN @ A3

DRG. No.	REV.
28059CD5002	E

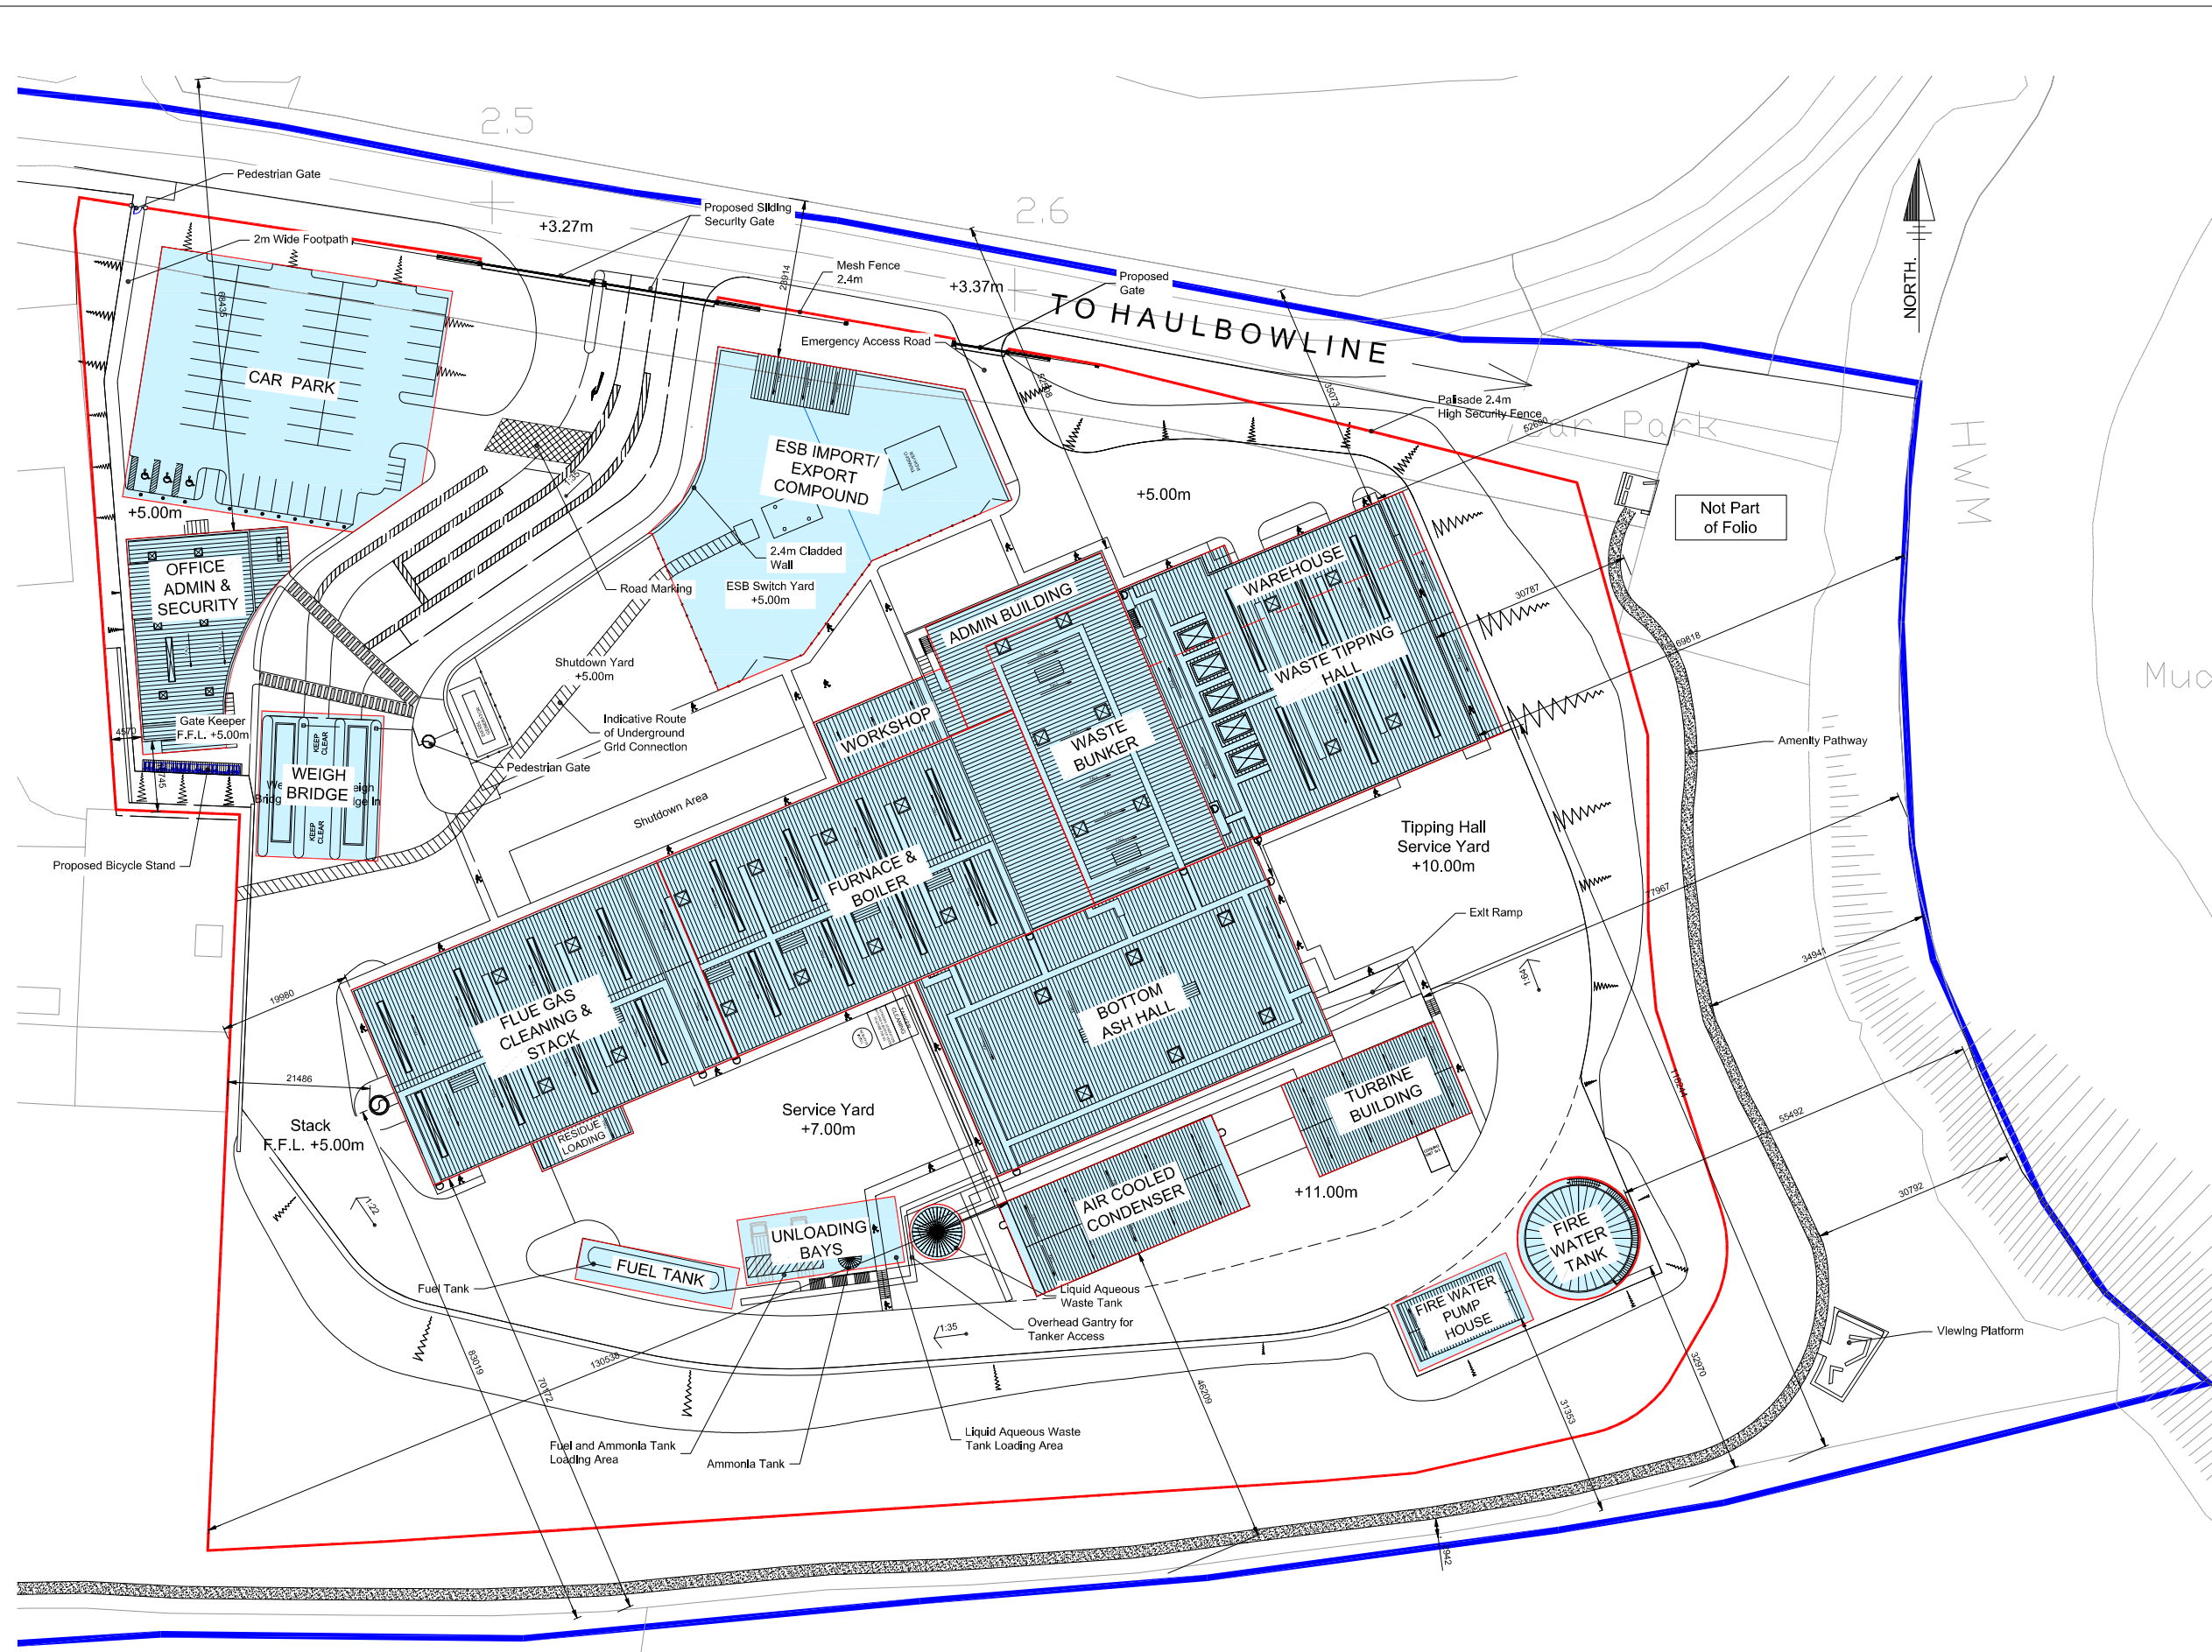

SITE PLAN
 (SCALE 1:1000 @A3)