


LEGEND:

- AREA TO WHICH APPLICATION RELATES OUTLINED IN RED
- A2-1 STACK

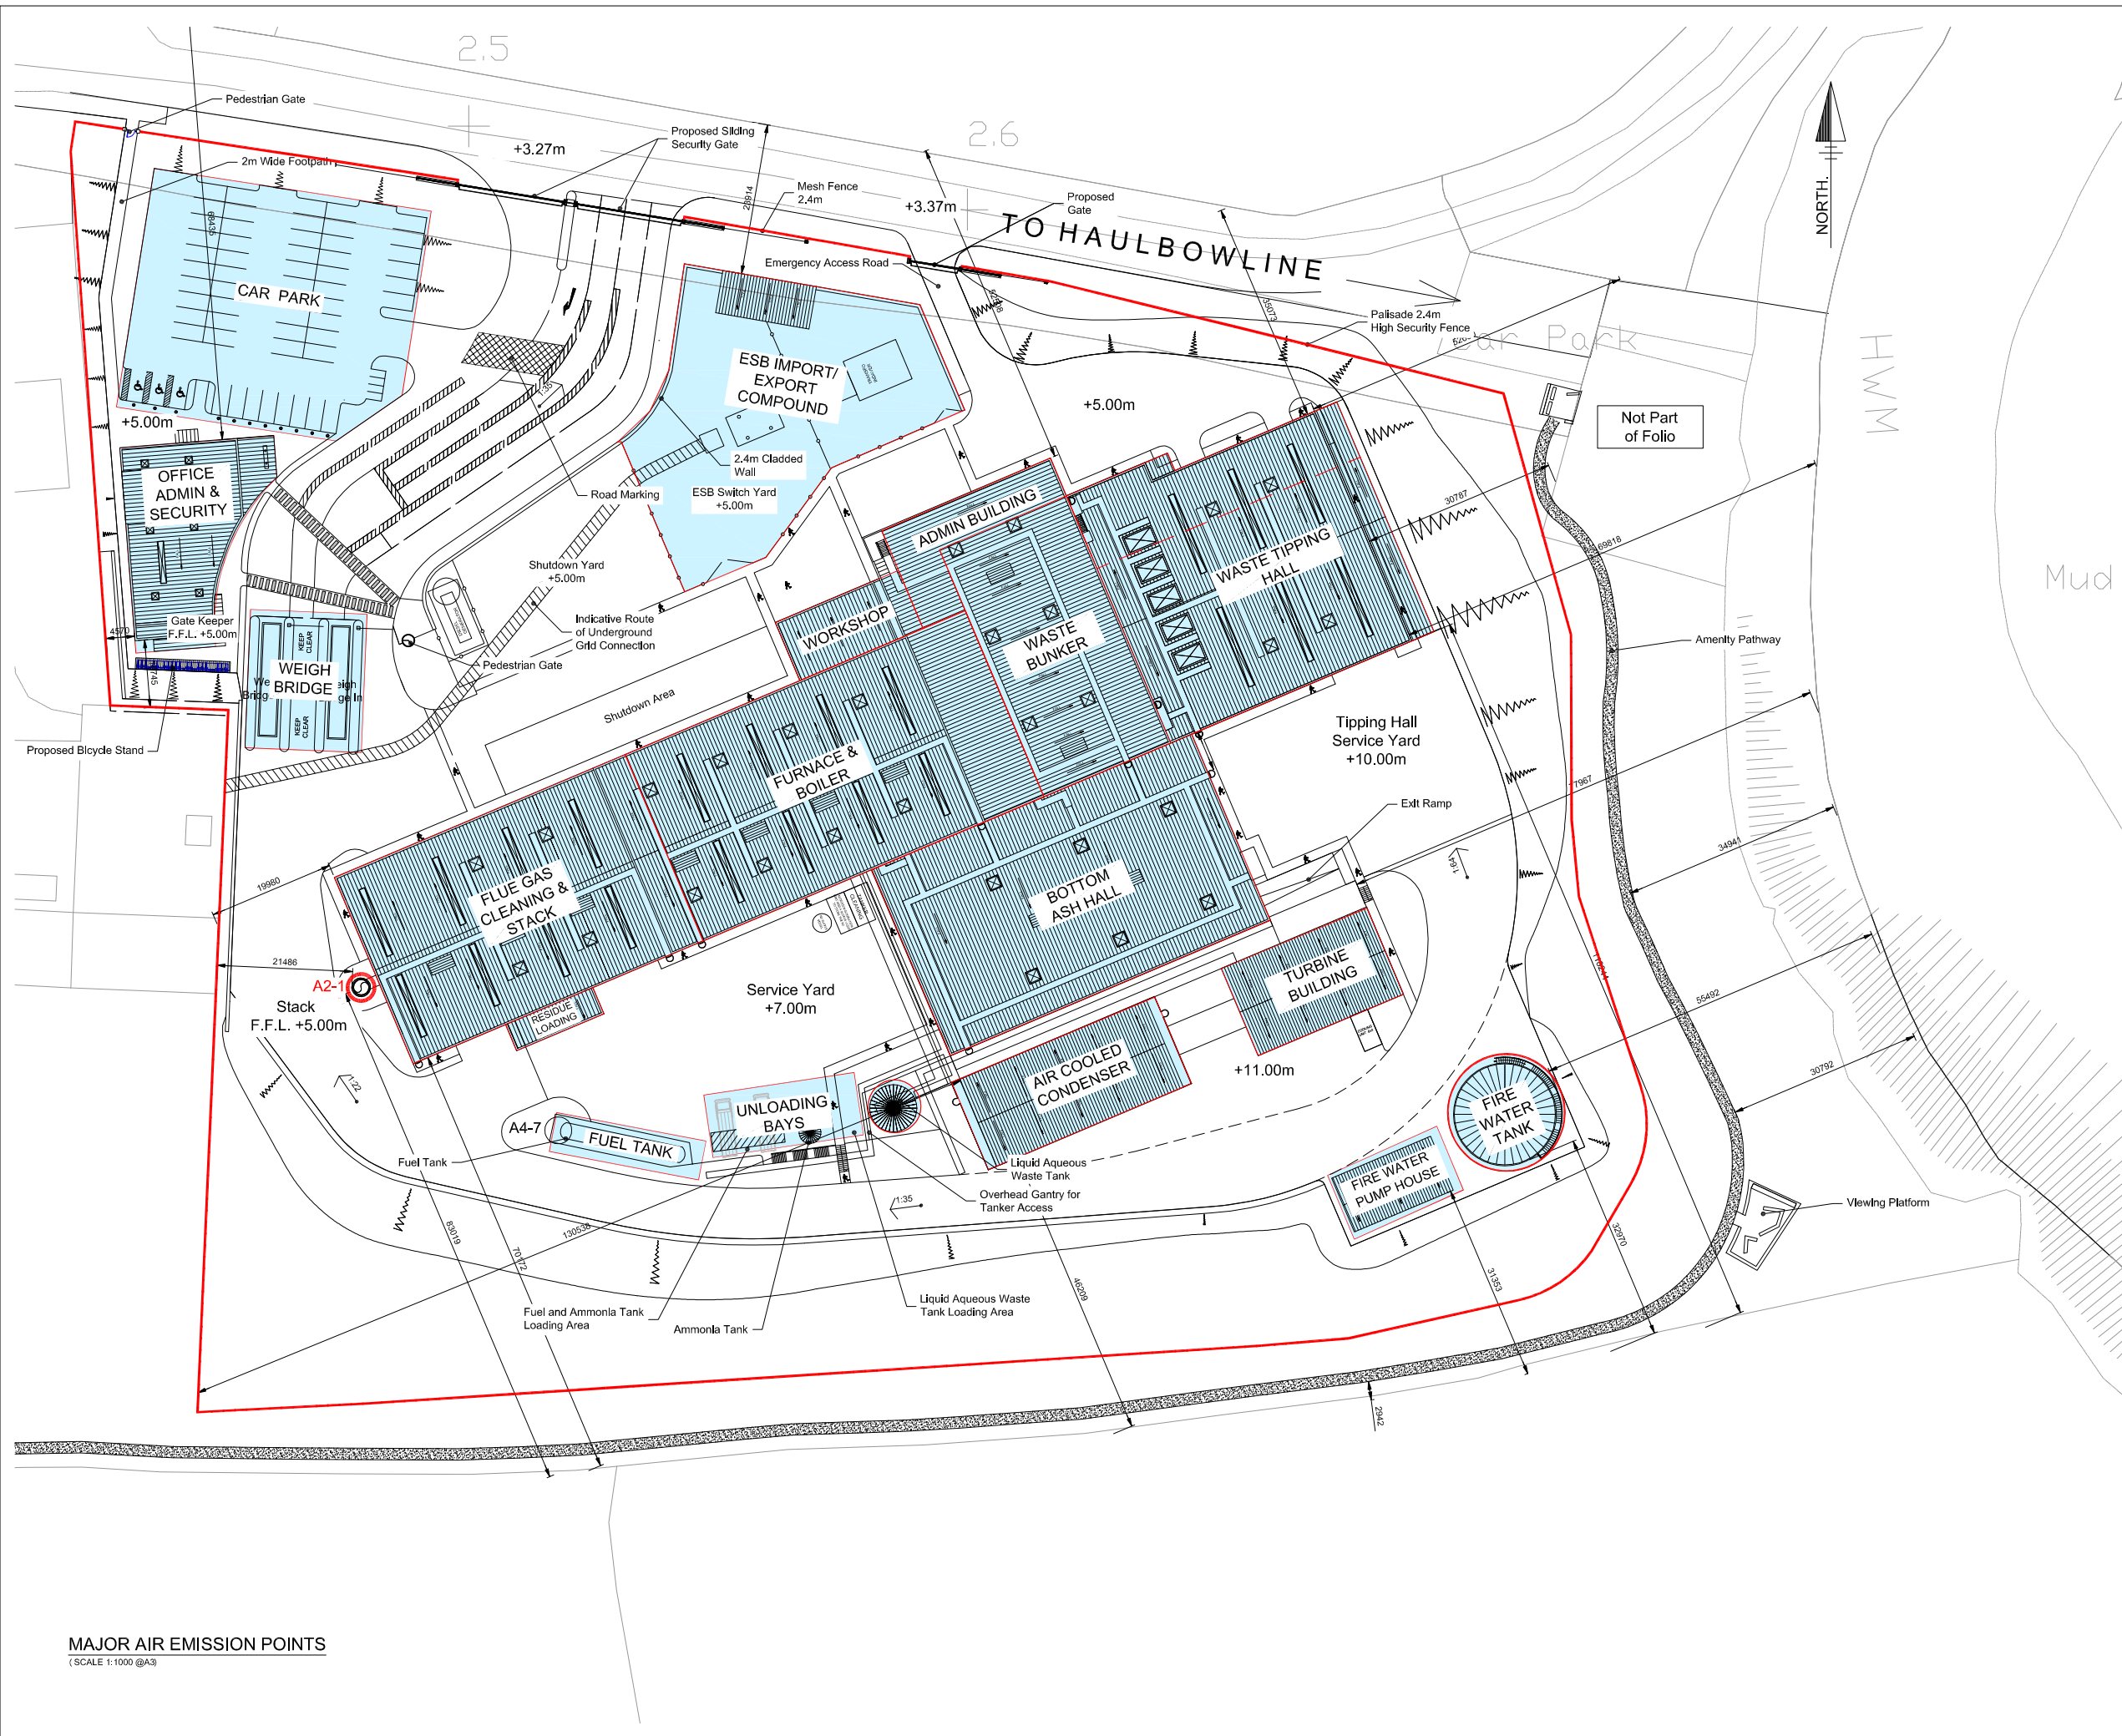

MAJOR AIR EMISSION POINTS
(SCALE 1:1000 @A3)

REV.	DESCRIPTION	BY	APPR.	DATE
E	ISSUED FOR INFORMATION	JMD		24.06.2019
D	ISSUED FOR INFORMATION	JMD		21.06.2019
C	ISSUED FOR INFORMATION	JMD		10.06.2019
B	ISSUED FOR INFORMATION	JMD		07.06.2019
A	ISSUED FOR COMMENT	JMD		30.05.2019

THIS DOCUMENT IS COPYRIGHT AND THE PROPERTY OF MCELROY ASSOCIATES. THIS DOCUMENT IS NOT TO BE REPRODUCED, COPIED OR RELIED UPON IN WHOLE OR IN PART WITHOUT THE PRIOR WRITTEN PERMISSION OF MCELROY ASSOCIATES.

M&A McElroy Associates
ENGINEERS TO INDUSTRY
72 Haddington Road, Ballsbridge, D4. Tel: 660 9000 E-Mail: info@mea.ie Web: www.mea.ie

CLIENT:
INDAVER

PROJECT:
INDAVER RINGASKIDDY

TITLE:
MAJOR AIR EMISSION POINTS

DESIGNED:	CHECKED:	APPROVED:
PS	PS	PS
DRAWN:	DATE:	SCALE:
EON	MAY 19	AS SHOWN @ A3
DRG. No:	28059CD5005	REV. E