

NOTES

- FOR STANDARD NOTES REFER TO DRAWING No. CD000.
- THIS DRAWING IS TO BE READ IN CONJUNCTION WITH ALL RELEVANT ARCHITECTURAL, SERVICES & M.E.A. DRAWINGS.
- ALL DIMENSIONS ARE IN MILLIMETRES UNLESS OTHERWISE NOTED. LEVELS ARE STRUCTURAL LEVELS IN METRES TO ORDINANCE DATUM. THIS DRAWING MUST NOT BE SCALED.

LEGEND:

- ▬ LOCATION OF SITE NOTICE
- ▬ AREA TO WHICH APPLICATION RELATES OUTLINED IN RED
- +7.00m SITE PROPOSED LEVELS
- F.F.L. +7.00m FLOOR FINISHED LEVELS
- FOR DRAINAGE DETAILS REFER TO ENGINEERING DRAWINGS
- FOR ROAD DETAILS REFER TO ENGINEERING DRAWINGS
- FOR STRUCTURAL MATERIAL DETAILS REFER TO ENGINEERING DRAWINGS
- FOR LANDSCAPE DETAILS REFER TO LANDSCAPE ARCHITECT'S DRAWINGS
- FOR SERVICE CONNECTIONS DETAILS REFER TO ENGINEERING DRAWINGS

NOTE: - DO NOT SCALE. USE FIGURED DIMENSIONS ONLY.  
 - THIS DRAWING IS TO BE READ IN CONJUNCTION WITH ALL RELEVANT SPECIFICATIONS AND DRAWINGS.  
 - ALL DIMENSIONS TO BE CHECKED ON SITE.  
 - IN THE EVENT OF ANY DISCREPANCIES BETWEEN DRAWINGS THE CONTRACTOR IS TO INFORM THE ARCHITECT IMMEDIATELY

REV.	DESCRIPTION	BY	APPR.	DATE
E	ISSUED FOR INFORMATION	E O'N	JMD	24.06.2019
D	ISSUED FOR INFORMATION	E O'N	JMD	21.06.2019
C	ISSUED FOR INFORMATION	E O'N	JMD	10.06.2019
B	ISSUED FOR INFORMATION	E O'N	JMD	07.06.2019
A	ISSUED FOR COMMENT	E O'N	JMD	30.05.2019

THIS DOCUMENT IS COPYRIGHT AND THE PROPERTY OF McElroy Associates. THE DOCUMENT IS TO BE REPRODUCED, COPIED OR RELIED IN PART OR IN WHOLE TO ANY OTHER PERSON OR ORGANISATION WITHOUT THE PRIOR WRITTEN PERMISSION OF McElroy Associates.

**MFA** McElroy Associates  
 ENGINEERS TO INDUSTRY  
 72 Haddington Road, Ballsbridge, D4, Tel: 660 9000 E-Mail: info@mea.ie Web: www.mea.ie

CLIENT:  
**INDAVER**

PROJECT:  
**INDAVER RINGASKIDDY**


TITLE:  
**SITE EPA NOTICE PLAN**

DESIGNED:	CHECKED:	APPRD:
PS	PS	PS
DRAWN:	DATE:	SCALE:
E O'N	JUNE 19	AS SHOWN @ A3

DRG. No.	REV.
28059CD5011	E

LOCATION OF SITE NOTICE #1

LOCATION OF SITE NOTICE #2

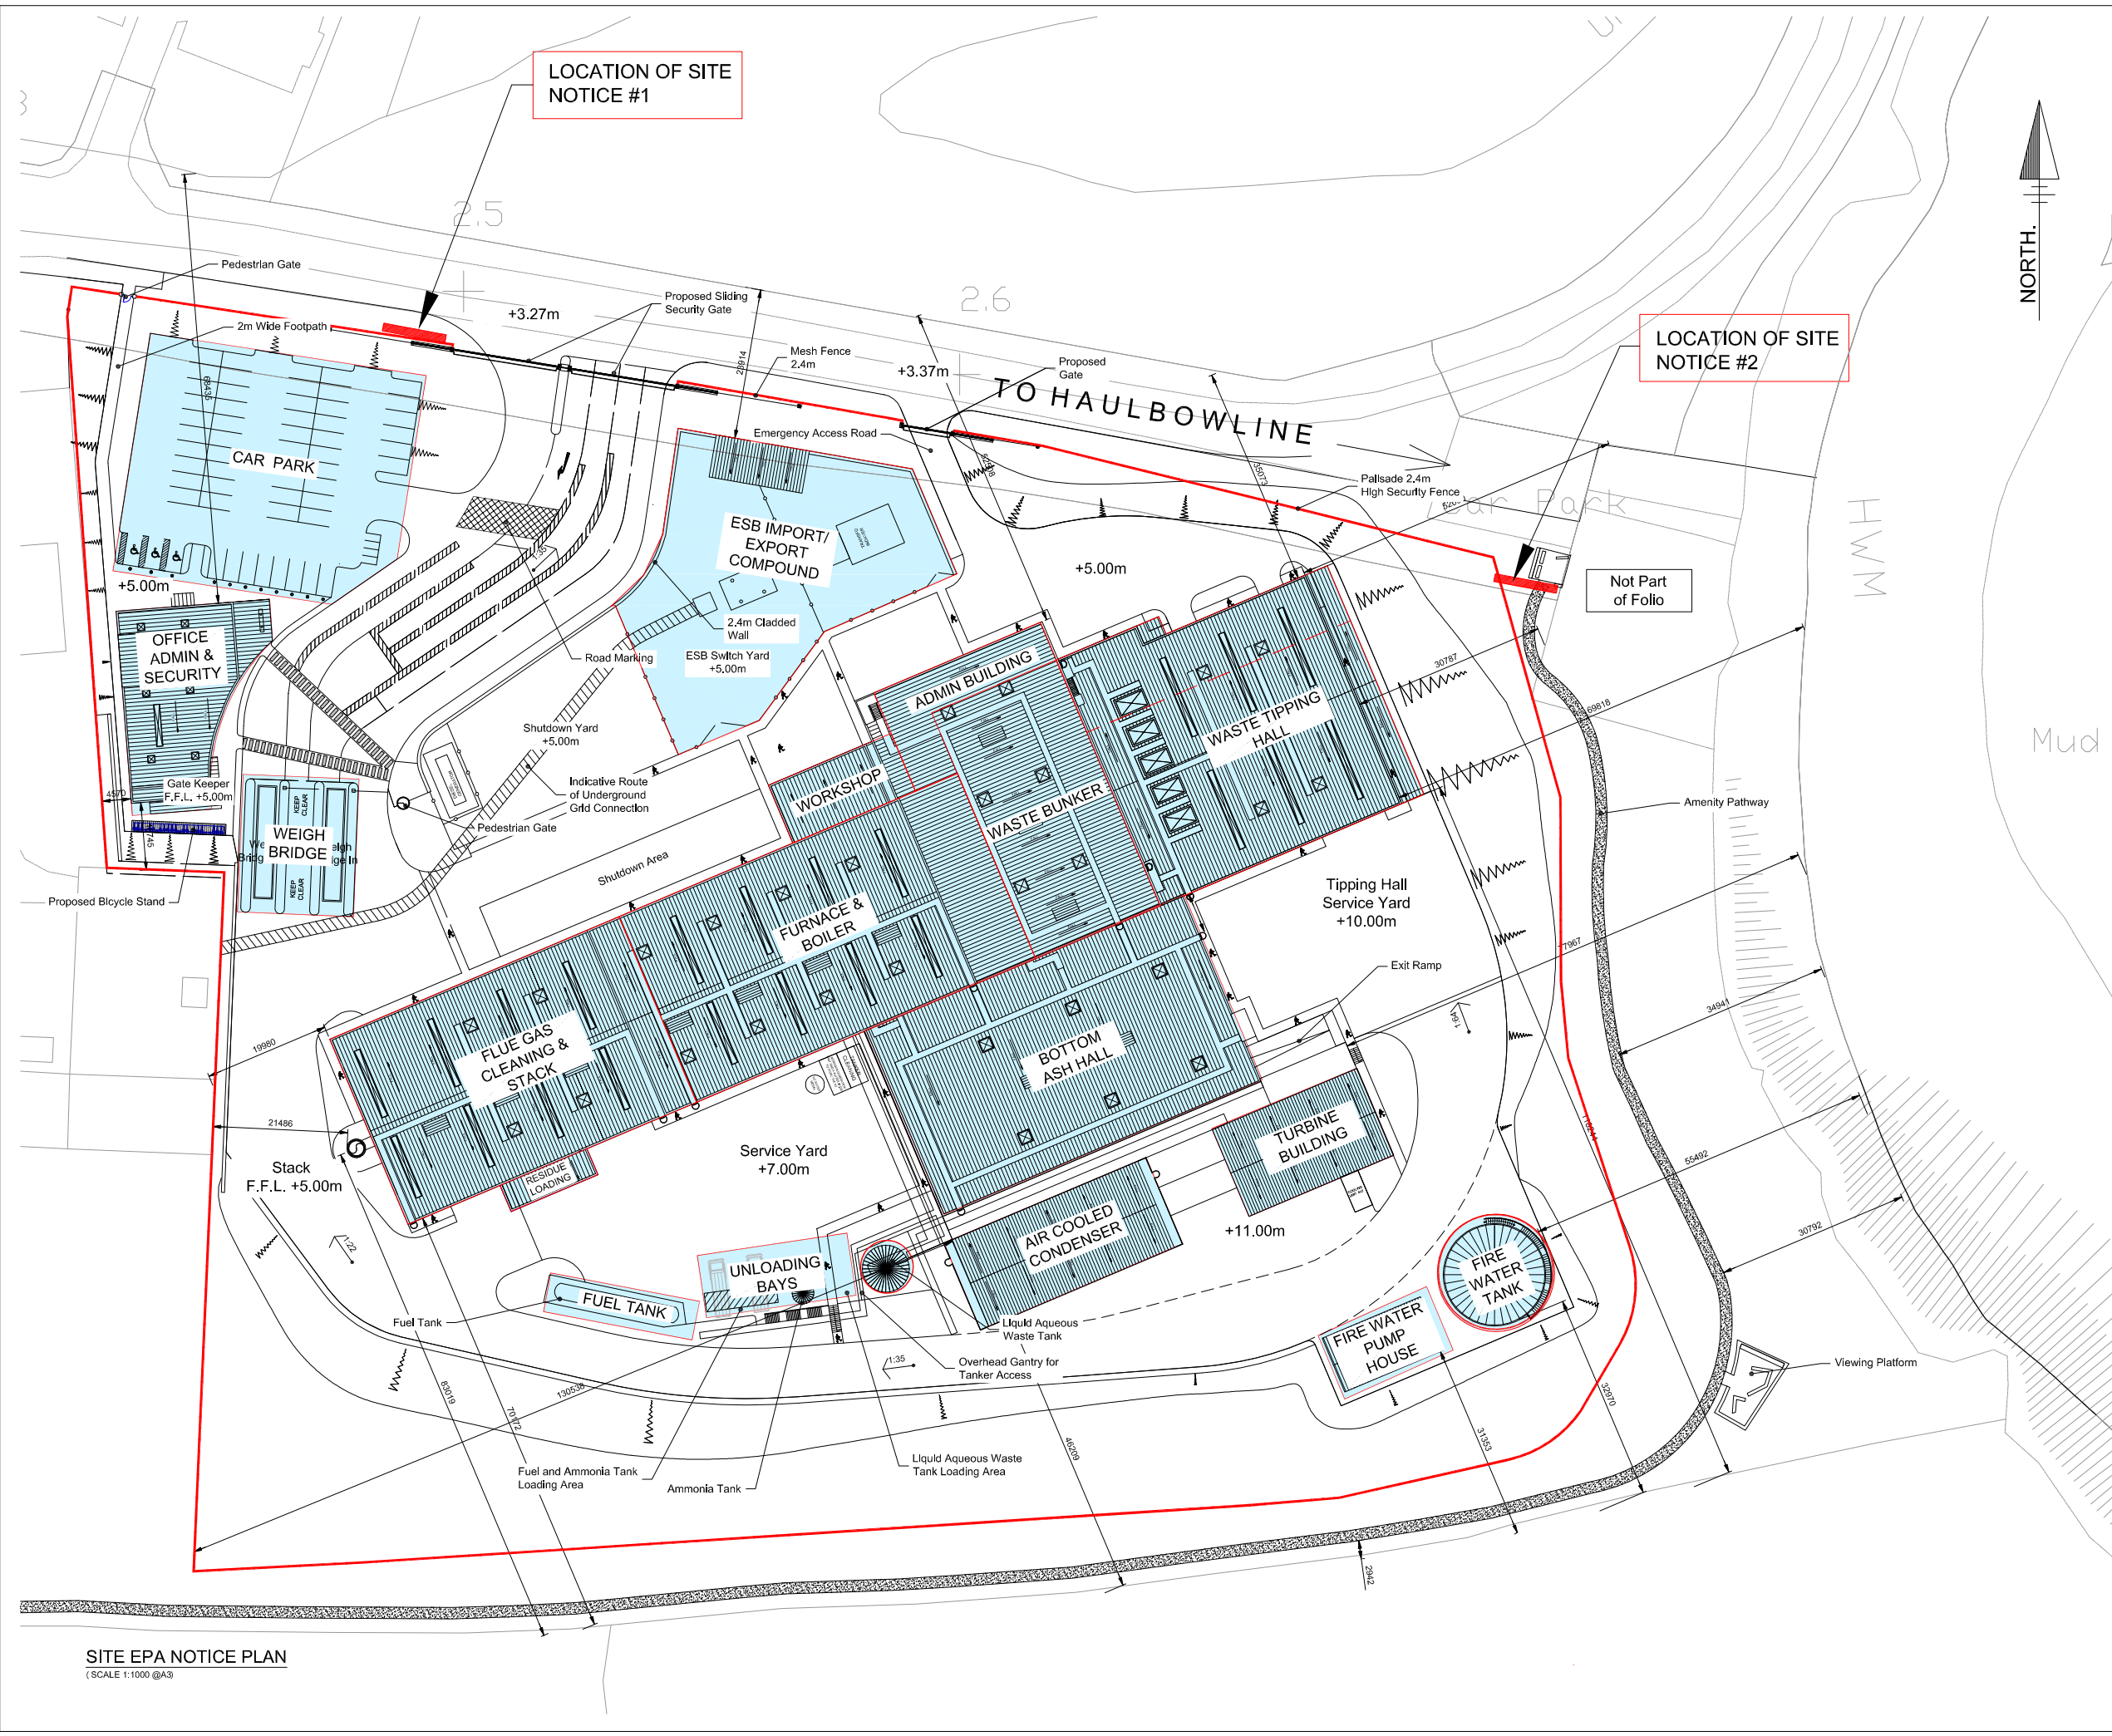

SITE EPA NOTICE PLAN  
 (SCALE 1:1000 @A3)